

# SAMPLE - NOT FOR CONSTRUCTION

## CUSTOM HOUSE

---

### DRAWING LIST:

- C1 COVER PAGE
- A1 FIRST FLOOR PLAN
- A2 SECOND FLOOR PLAN
- A3 BASEMENT FLOOR PLAN
- A4 ROOF PLAN
- A5 FRONT AND REAR ELEVATION
- A6 RIGHT AND LEFT ELEVATION
- E1 FIRST FLOOR ELECTRICAL PLAN
- E2 SECOND FLOOR ELECTRICAL PLAN
- E3 BASEMENT ELECTRICAL PLAN
- P1 FIRST FLOOR PLUMBING PLAN
- P2 SECOND FLOOR PLUMBING PLAN
- P3 BASEMENT PLUMBING PLAN
- M1 FIRST FLOOR HVAC PLAN
- M2 SECOND FLOOR HVAC PLAN
- M3 BASEMENT HVAC PLAN
- M4 FIRST FLOOR RADIANT PLAN
- M5 SECOND FLOOR RADIANT PLAN
- S1 ROOF FRAMING PLAN
- S2 FOUNDATION PLAN
- S3 WALL SECTION
- LALLY COLUMN DETAIL



DATE:  
REV. CL. NO.  
SCALE:  
N.T.S.  
SHEET NO.

C1

THE COSTS PEOPLE

CONDOMINIUM LIFE


SAMPLE - NOT FOR CONSTRUCTION

- 1. This drawing is a preliminary drawing and is not to be used for construction.
- 2. All dimensions are shown in feet and inches.
- 3. All areas are shown in square feet.
- 4. All areas are shown in square feet.
- 5. All areas are shown in square feet.
- 6. All areas are shown in square feet.
- 7. All areas are shown in square feet.
- 8. All areas are shown in square feet.
- 9. All areas are shown in square feet.
- 10. All areas are shown in square feet.

NO.	DESCRIPTION	AREA (SQ. FT.)
1	Garage	1,200
2	Living Room	1,500
3	Dining Room	1,000
4	Kitchen	800
5	Bathroom	500
6	Bedroom	1,000
7	Bedroom	1,000
8	Bedroom	1,000
9	Hallway	200
10	Staircase	100
11	Front Porch	200
12	Back Porch	200
13	Front Yard	1,000
14	Back Yard	1,000

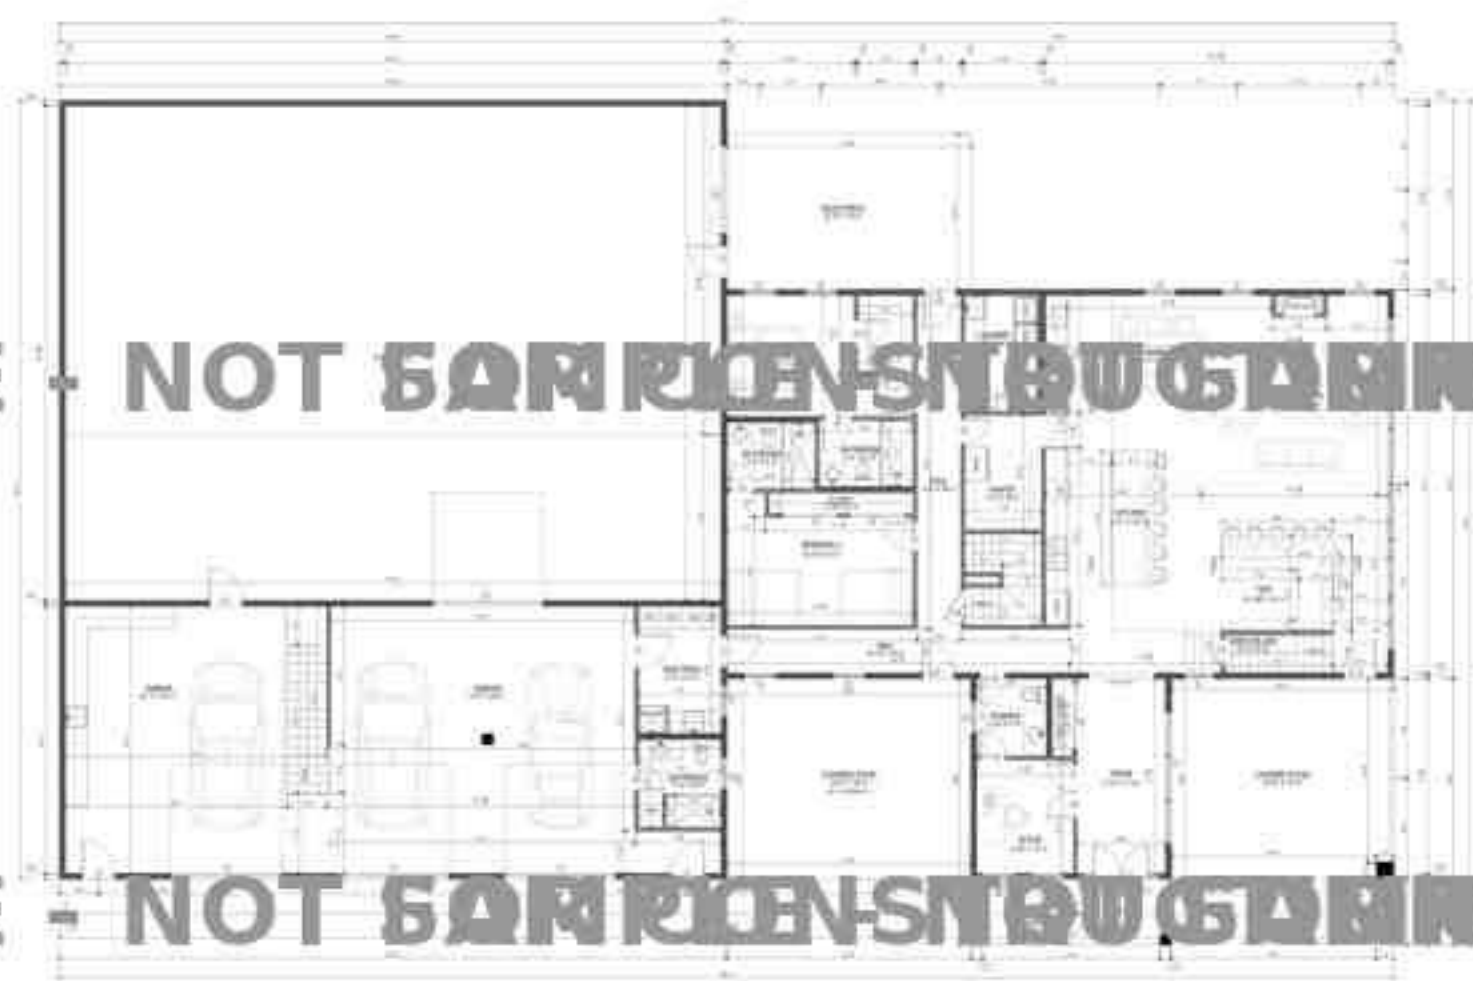

SAMPLE - NOT FOR CONSTRUCTION

SAMPLE - NOT FOR CONSTRUCTION

FIRST FLOOR PLAN

FIRST FLOOR PLAN

DATE: FEB 11, 20  
SCALE: 1/8" = 1'-0"  
SHEET NO:

DATE: FEB 11, 20  
SCALE: 1/8" = 1'-0"  
SHEET NO:  
**A1**

SAMPLE - NOT FOR CONSTRUCTION

- 1. THIS PLAN IS THE PROPERTY OF THE ARCHITECT AND IS NOT TO BE REPRODUCED OR COPIED IN ANY MANNER WITHOUT THE WRITTEN PERMISSION OF THE ARCHITECT.
- 2. THIS PLAN IS TO BE USED FOR INFORMATION ONLY AND IS NOT TO BE USED FOR CONSTRUCTION.
- 3. THE ARCHITECT ASSUMES NO LIABILITY FOR ANY ERRORS OR OMISSIONS IN THIS PLAN.
- 4. THE ARCHITECT ASSUMES NO LIABILITY FOR ANY DAMAGE TO PERSONS OR PROPERTY ARISING FROM THE USE OF THIS PLAN.
- 5. THE ARCHITECT ASSUMES NO LIABILITY FOR ANY COSTS INCURRED BY ANY PARTY IN CONNECTION WITH THE USE OF THIS PLAN.
- 6. THE ARCHITECT ASSUMES NO LIABILITY FOR ANY DELAYS OR DISRUPTIONS TO ANY PROJECT ARISING FROM THE USE OF THIS PLAN.
- 7. THE ARCHITECT ASSUMES NO LIABILITY FOR ANY OTHER MATTERS ARISING FROM THE USE OF THIS PLAN.
SAMPLE - NOT FOR CONSTRUCTION

SAMPLE - NOT FOR CONSTRUCTION

SECOND FLOOR PLAN



SECOND FLOOR PLAN



DATE:  
REV. 01.20  
SCALE:  
1/8" = 1'-0"  
SHEET NO:  
A2

SAMPLE - NOT FOR CONSTRUCTION

- 1. THIS DRAWING IS THE PROPERTY OF THE ARCHITECT AND IS TO BE USED ONLY FOR THE PROJECT AND SITE SPECIFICALLY IDENTIFIED HEREON.
- 2. NO PART OF THIS DRAWING IS TO BE REPRODUCED, COPIED, EITHER WHOLLY OR IN PART, OR TRANSMITTED IN ANY FORM OR BY ANY MEANS, ELECTRONIC OR MECHANICAL, INCLUDING PHOTOCOPYING, RECORDING, OR BY ANY INFORMATION STORAGE AND RETRIEVAL SYSTEM, WITHOUT THE WRITTEN PERMISSION OF THE ARCHITECT.
- 3. THE ARCHITECT ASSUMES NO LIABILITY FOR ANY DAMAGE TO PERSONS OR PROPERTY, INCLUDING CONSEQUENTIAL DAMAGES, ARISING FROM THE USE OF THIS DRAWING.
- 4. THE ARCHITECT'S RESPONSIBILITY IS LIMITED TO THE DESIGN AND CONSTRUCTION OF THE PROJECT SPECIFICALLY IDENTIFIED HEREON.
- 5. THE ARCHITECT DOES NOT WARRANT OR REPRESENT THAT THE INFORMATION CONTAINED HEREIN IS COMPLETELY ACCURATE OR COMPLETE.
- 6. THE ARCHITECT'S SERVICES ARE LIMITED TO THE DESIGN AND CONSTRUCTION OF THE PROJECT SPECIFICALLY IDENTIFIED HEREON.
- 7. THE ARCHITECT'S LIABILITY IS LIMITED TO THE DESIGN AND CONSTRUCTION OF THE PROJECT SPECIFICALLY IDENTIFIED HEREON.
- 8. THE ARCHITECT'S LIABILITY IS LIMITED TO THE DESIGN AND CONSTRUCTION OF THE PROJECT SPECIFICALLY IDENTIFIED HEREON.



SAMPLE - NOT FOR CONSTRUCTION

SAMPLE - NOT FOR CONSTRUCTION



Basement Floor Plan




DATE:  
REV: 01, 20  
SCALE:  
3/8" = 1'-0"  
SHEET NO:

A3


SAMPLE - NOT FOR CONSTRUCTION

1. ALL DIMENSIONS ARE TO FACE UNLESS NOTED OTHERWISE.  
2. FINISH FLOOR IS 4" ABOVE FINISH GRADE UNLESS NOTED OTHERWISE.  
3. FINISH GRADE IS TO BE DETERMINED BY THE CONTRACTOR.  
4. REFER TO ALL OTHER SHEETS FOR DETAILS AND NOTES.

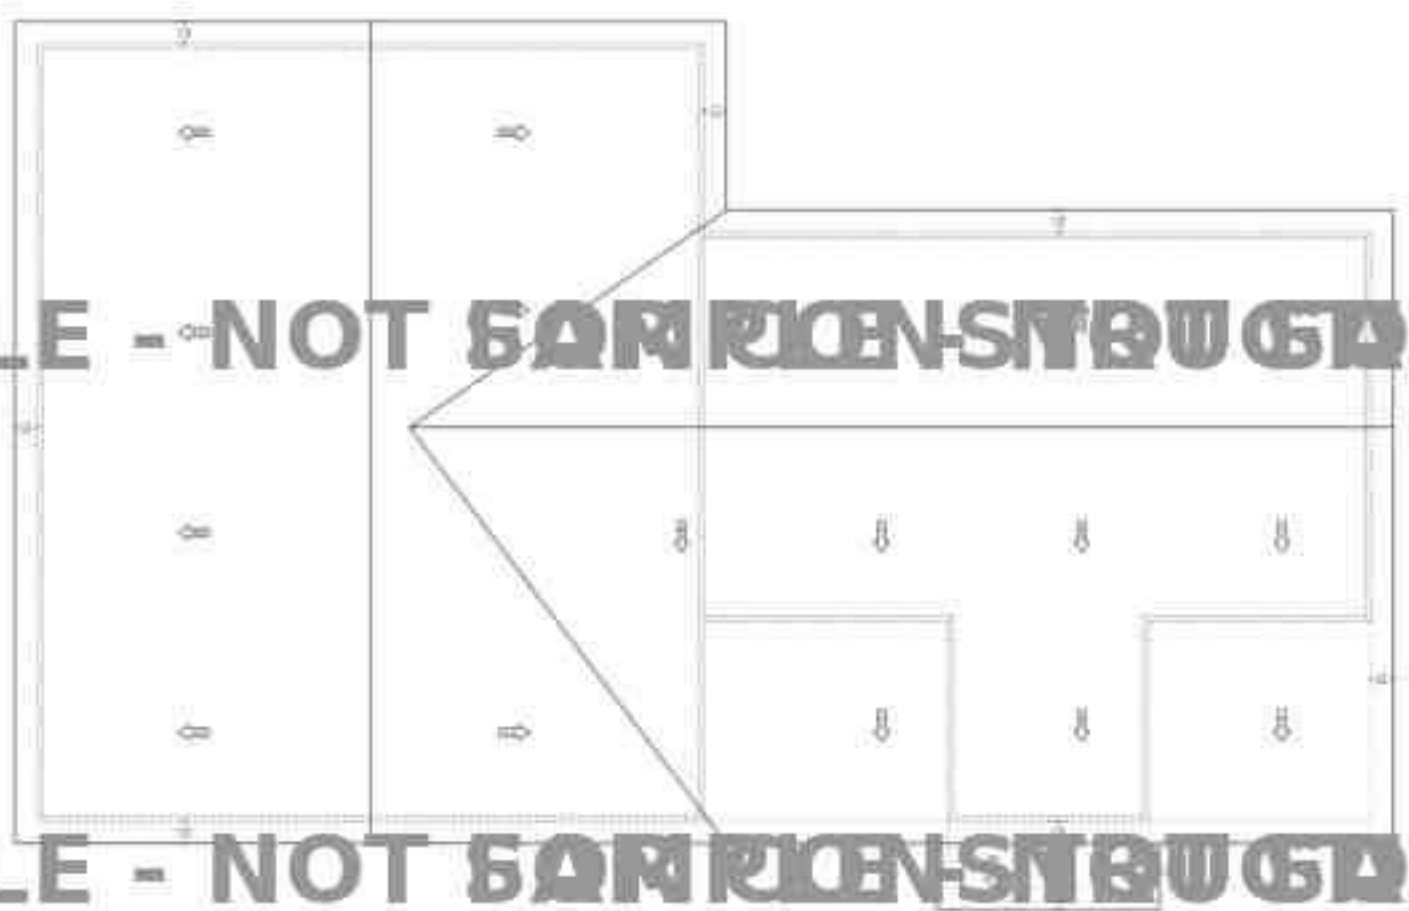

SAMPLE - NOT FOR CONSTRUCTION

SAMPLE - NOT FOR CONSTRUCTION

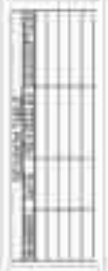

FLOOR PLAN

Residential Life

DATE:  
REV. 01, 20  
SCALE:  
1/8" = 1'-0"  
SHEET NO.:

A4

SAMPLE - NOT FOR CONSTRUCTION

NOT TO SCALE  
THIS DRAWING IS THE PROPERTY OF THE ARCHITECT AND IS NOT TO BE REPRODUCED OR TRANSMITTED IN ANY FORM OR BY ANY MEANS, ELECTRONIC OR MECHANICAL, WITHOUT THE WRITTEN PERMISSION OF THE ARCHITECT.



SAMPLE - NOT FOR CONSTRUCTION

1 FRONT ELEVATION



SAMPLE - NOT FOR CONSTRUCTION

2 REAR ELEVATION



FRONT AND REAR ELEVATION



DATE:  
FEB 11, 20  
SCALE:  
1/8" = 1'-0"  
SHEET NO.:

A5

SAMPLE - NOT FOR CONSTRUCTION


NOT TO SCALE  
ALL DIMENSIONS TO FACE UNLESS OTHERWISE NOTED  
ALL FINISHES TO BE DETERMINED BY THE ARCHITECT  
ALL MATERIALS TO BE DETERMINED BY THE ARCHITECT  
ALL WORK TO BE DONE IN ACCORDANCE WITH THE 2018 IRC  
ALL WORK TO BE DONE IN ACCORDANCE WITH THE 2018 IEBC



1 - RIGHT ELEVATION



3 - LEFT ELEVATION

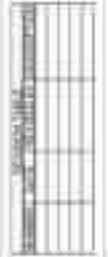

RIGHT AND LEFT ELEVATIONS

Building Life

DATE:  
REV. 01, 20  
SCALE:  
1/8" = 1'-0"  
SHEET NO.:

A6








SAMPLE - NOT FOR CONSTRUCTION


1. CONTRACTOR SHALL VERIFY ALL DIMENSIONS AND LOCATIONS OF ALL EXISTING AND PROPOSED PLUMBING AND ELECTRICAL SYSTEMS PRIOR TO COMMENCEMENT OF WORK.
2. CONTRACTOR SHALL BE RESPONSIBLE FOR OBTAINING ALL NECESSARY PERMITS AND INSURANCE COVERAGE PRIOR TO COMMENCEMENT OF WORK.
3. CONTRACTOR SHALL BE RESPONSIBLE FOR OBTAINING ALL NECESSARY APPROVALS FROM ALL APPLICABLE AGENCIES PRIOR TO COMMENCEMENT OF WORK.
4. CONTRACTOR SHALL BE RESPONSIBLE FOR OBTAINING ALL NECESSARY APPROVALS FROM ALL APPLICABLE AGENCIES PRIOR TO COMMENCEMENT OF WORK.
5. CONTRACTOR SHALL BE RESPONSIBLE FOR OBTAINING ALL NECESSARY APPROVALS FROM ALL APPLICABLE AGENCIES PRIOR TO COMMENCEMENT OF WORK.

PLUMBING LEGEND	
1/2" CPVC	1/2" CPVC
3/4" CPVC	3/4" CPVC
1" CPVC	1" CPVC
1 1/2" CPVC	1 1/2" CPVC
2" CPVC	2" CPVC
3" CPVC	3" CPVC
4" CPVC	4" CPVC
6" CPVC	6" CPVC
8" CPVC	8" CPVC
10" CPVC	10" CPVC
12" CPVC	12" CPVC
14" CPVC	14" CPVC
16" CPVC	16" CPVC
18" CPVC	18" CPVC
20" CPVC	20" CPVC
24" CPVC	24" CPVC
30" CPVC	30" CPVC
36" CPVC	36" CPVC
42" CPVC	42" CPVC
48" CPVC	48" CPVC
54" CPVC	54" CPVC
60" CPVC	60" CPVC
72" CPVC	72" CPVC
84" CPVC	84" CPVC
96" CPVC	96" CPVC
108" CPVC	108" CPVC
120" CPVC	120" CPVC
144" CPVC	144" CPVC
168" CPVC	168" CPVC
192" CPVC	192" CPVC
216" CPVC	216" CPVC
240" CPVC	240" CPVC
264" CPVC	264" CPVC
288" CPVC	288" CPVC
312" CPVC	312" CPVC
336" CPVC	336" CPVC
360" CPVC	360" CPVC
408" CPVC	408" CPVC
456" CPVC	456" CPVC
10776" CPVC	10776" CPVC
10824" CPVC	10824" CPVC </tr

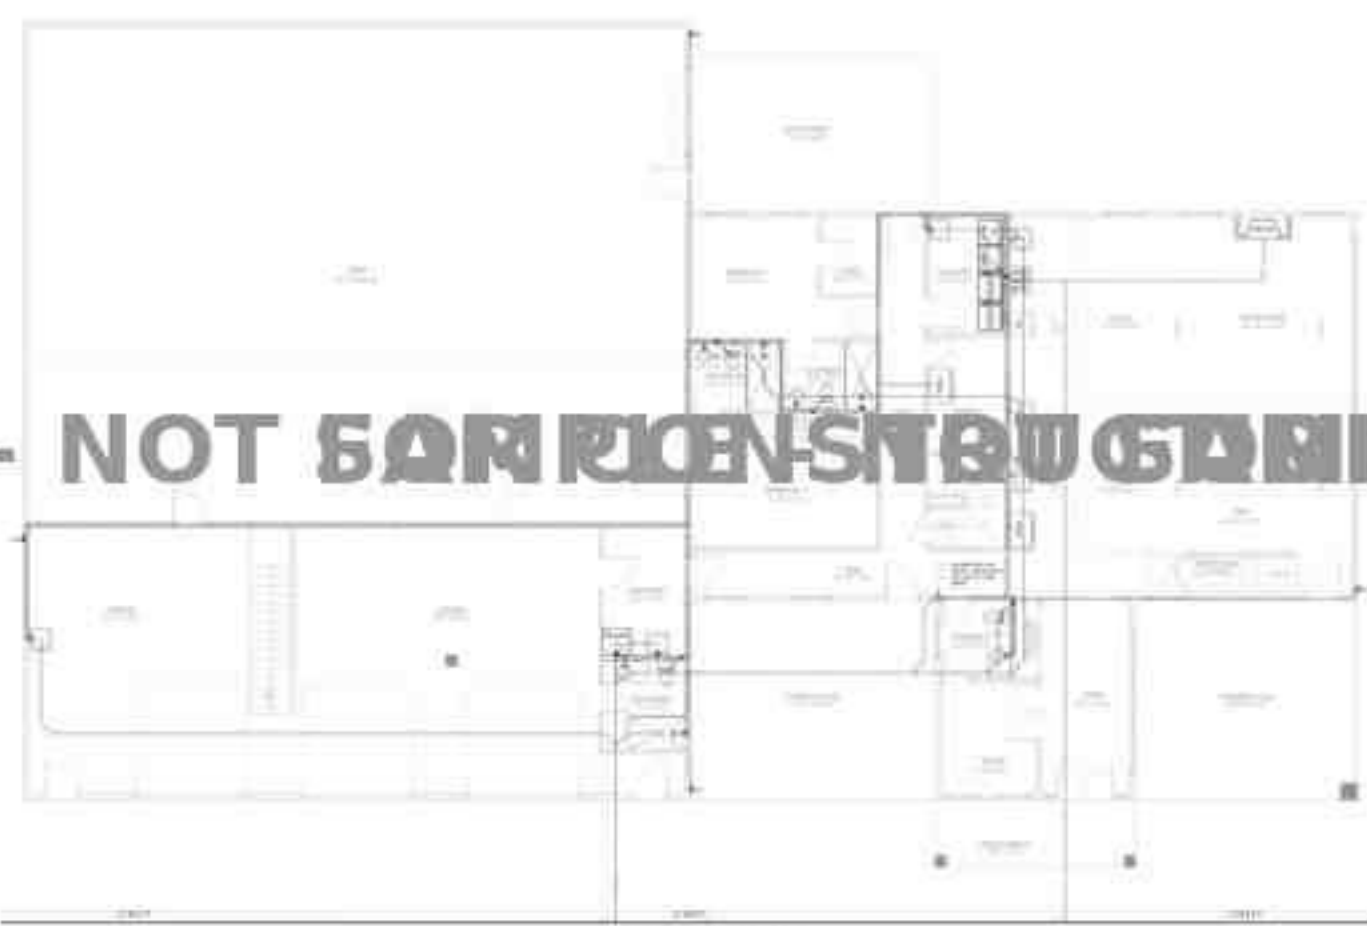

SAMPLE - NOT FOR CONSTRUCTION

SAMPLE - NOT FOR CONSTRUCTION

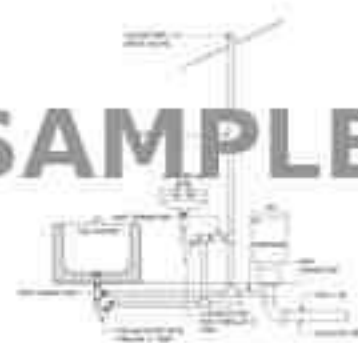


D PLUMBING RISER DETAIL



C LAUNDRY ROOM PLUMBING DETAIL



E SHOWER PAN DETAIL

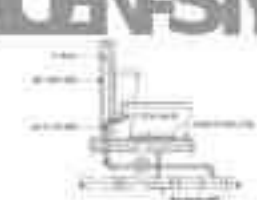

A WATER CLOSET DETAIL



FIRST FLOOR PLUMBING PLAN

Life Building

DATE:  
REV. 01.20  
SCALE:  
1/8" = 1'-0"  
SHEET NO.:

P1

SAMPLE - NOT FOR CONSTRUCTION

1. CONTRACTOR SHALL VERIFY ALL DIMENSIONS AND CONDITIONS PRIOR TO COMMENCEMENT OF WORK.
2. CONTRACTOR SHALL BE RESPONSIBLE FOR OBTAINING ALL NECESSARY PERMITS AND APPROVALS.
3. CONTRACTOR SHALL MAINTAIN ACCESS TO ALL ADJACENT AREAS AT ALL TIMES.
4. CONTRACTOR SHALL PROTECT ALL EXISTING UTILITIES AND STRUCTURES.
5. CONTRACTOR SHALL MAINTAIN CLEAR EGRESS PATHS AT ALL TIMES.
6. CONTRACTOR SHALL BE RESPONSIBLE FOR DISPOSING OF ALL DEBRIS AND WASTE.

PROJECT DATA	
PROJECT NO.	100-12345
DATE	03/15/2024
SCALE	1/8" = 1'-0"
PROJECT NAME	OFFICE RENOVATION
CLIENT	ABC COMPANY
DESIGNER	XYZ ARCHITECTS

REVISIONS	
NO.	DESCRIPTION
1	ISSUED FOR PERMIT
2	REVISED PER COMMENTS
3	REVISED PER COMMENTS
4	REVISED PER COMMENTS
5	REVISED PER COMMENTS



SAMPLE - NOT FOR CONSTRUCTION

SAMPLE - NOT FOR CONSTRUCTION

1	1/8" = 1'-0"
2	1/8" = 1'-0"
3	1/8" = 1'-0"
4	1/8" = 1'-0"
5	1/8" = 1'-0"

SECOND FLOOR PLUMBING PLAN




DATE:  
REV: 01, 20  
SCALE:  
1/8" = 1'-0"  
SHEET NO.:

SAMPLE - NOT FOR CONSTRUCTION

1. CONTRACTOR SHALL VERIFY ALL DIMENSIONS AND CONDITIONS PRIOR TO COMMENCEMENT OF WORK.
2. CONTRACTOR SHALL BE RESPONSIBLE FOR OBTAINING ALL NECESSARY PERMITS AND APPROVALS.
3. CONTRACTOR SHALL MAINTAIN ACCESS TO ALL ADJACENT AREAS AT ALL TIMES.
4. CONTRACTOR SHALL PROTECT ALL EXISTING UTILITIES AND STRUCTURES.
5. CONTRACTOR SHALL MAINTAIN CLEAR EGRESS PATHS AT ALL TIMES.
6. CONTRACTOR SHALL BE RESPONSIBLE FOR DISPOSING OF ALL DEBRIS AND WASTE.
7. CONTRACTOR SHALL MAINTAIN ALL RECORDS AND AS-BUILT DRAWINGS.


PROJECT INFORMATION	
PROJECT NO.	100-000000
DATE	01/15/2024
PROJECT NAME	100-000000
PROJECT ADDRESS	100-000000
PROJECT CITY	100-000000
PROJECT STATE	100-000000
PROJECT ZIP	100-000000
PROJECT CONTACT	100-000000
PROJECT PHONE	100-000000
PROJECT FAX	100-000000
PROJECT EMAIL	100-000000
PROJECT WEBSITE	100-000000
PROJECT DESCRIPTION	100-000000
PROJECT STATUS	100-000000
PROJECT PHASE	100-000000
PROJECT BUDGET	100-000000
PROJECT COST	100-000000
PROJECT PROFIT	100-000000
PROJECT GROSS	100-000000
PROJECT NET	100-000000
PROJECT TOTAL	100-000000

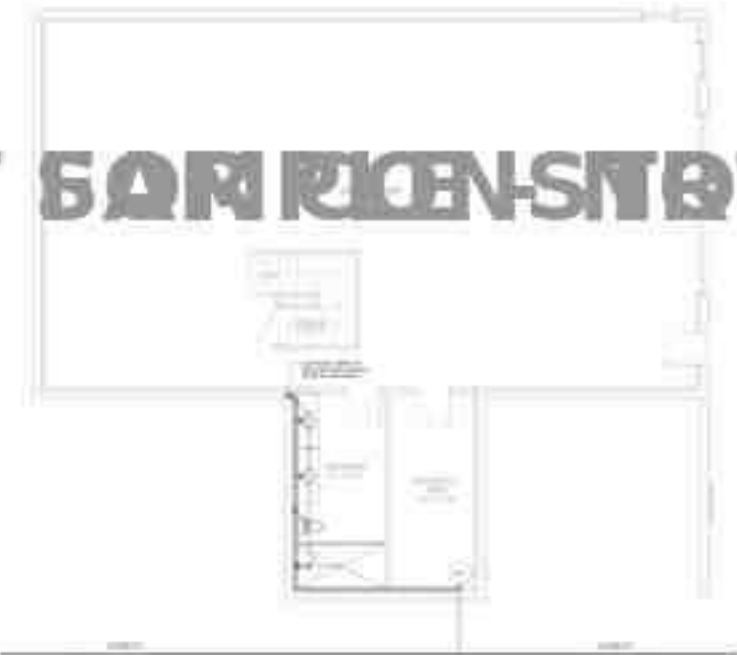

FLOOR PLAN

SAMPLE - NOT FOR CONSTRUCTION

SAMPLE - NOT FOR CONSTRUCTION

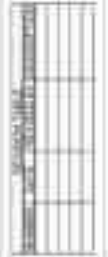

100-000000 FLOOR PLAN



DATE:  
FEB 11, 2024

SCALE:  
1/8" = 1'-0"

SHEET NO.:



SAMPLE - NOT FOR CONSTRUCTION

1. This drawing is a schematic diagram and is not intended to be used for construction purposes.
2. All dimensions are approximate and are subject to change without notice.
3. The owner is responsible for obtaining all necessary permits and approvals for this project.
4. The contractor is responsible for obtaining all necessary permits and approvals for this project.
**NOTES**

1. ALL DIMENSIONS ARE APPROXIMATE AND ARE SUBJECT TO CHANGE WITHOUT NOTICE.

2. THE OWNER IS RESPONSIBLE FOR OBTAINING ALL NECESSARY PERMITS AND APPROVALS FOR THIS PROJECT.

3. THE CONTRACTOR IS RESPONSIBLE FOR OBTAINING ALL NECESSARY PERMITS AND APPROVALS FOR THIS PROJECT.

SECOND FLOOR HVAC PLAN

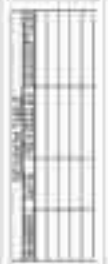

SECOND FLOOR HVAC PLAN



DATE: FEB 11, 2010  
 SCALE: 1/8" = 1'-0"  
 SHEET NO: M2

SAMPLE - NOT FOR CONSTRUCTION

SAMPLE - NOT FOR CONSTRUCTION

SAMPLE - NOT FOR CONSTRUCTION

1. This drawing is a preliminary drawing and is not to be used for construction.
2. All dimensions are approximate and are subject to change without notice.
3. The owner is responsible for obtaining all necessary permits and approvals.
4. The architect is not responsible for the accuracy of the information provided by the owner.
**PROJECT**

OWNER: \_\_\_\_\_

PROJECT: \_\_\_\_\_

DATE: \_\_\_\_\_

SCALE: \_\_\_\_\_

DATE: \_\_\_\_\_

SCALE: \_\_\_\_\_

DATE: \_\_\_\_\_

SCALE: \_\_\_\_\_


DATE: \_\_\_\_\_

SCALE: \_\_\_\_\_



SAMPLE - NOT FOR CONSTRUCTION

SAMPLE - NOT FOR CONSTRUCTION

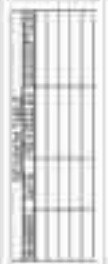

Basement Floor Plan



DATE: FEB 21, 20

SCALE: 1/8" = 1'-0"

SHEET NO: M3



SAMPLE - NOT FOR CONSTRUCTION

SAMPLE - NOT FOR CONSTRUCTION

SAMPLE - NOT FOR CONSTRUCTION



SECOND FLOOR RADIANT PLAN




DATE:  
REV. 01, 20  
SCALE:  
3/8" = 1'-0"  
SHEET NO.:

M5

SAMPLE - NOT FOR CONSTRUCTION

1. THIS DRAWING IS THE PROPERTY OF BENTON & BOWLES  
2. IT IS TO BE USED ONLY FOR THE PROJECT AND SITE SPECIFICALLY IDENTIFIED  
3. ANY REUSE OR MODIFICATION OF THIS DRAWING WITHOUT THE WRITTEN CONSENT OF BENTON & BOWLES IS STRICTLY PROHIBITED

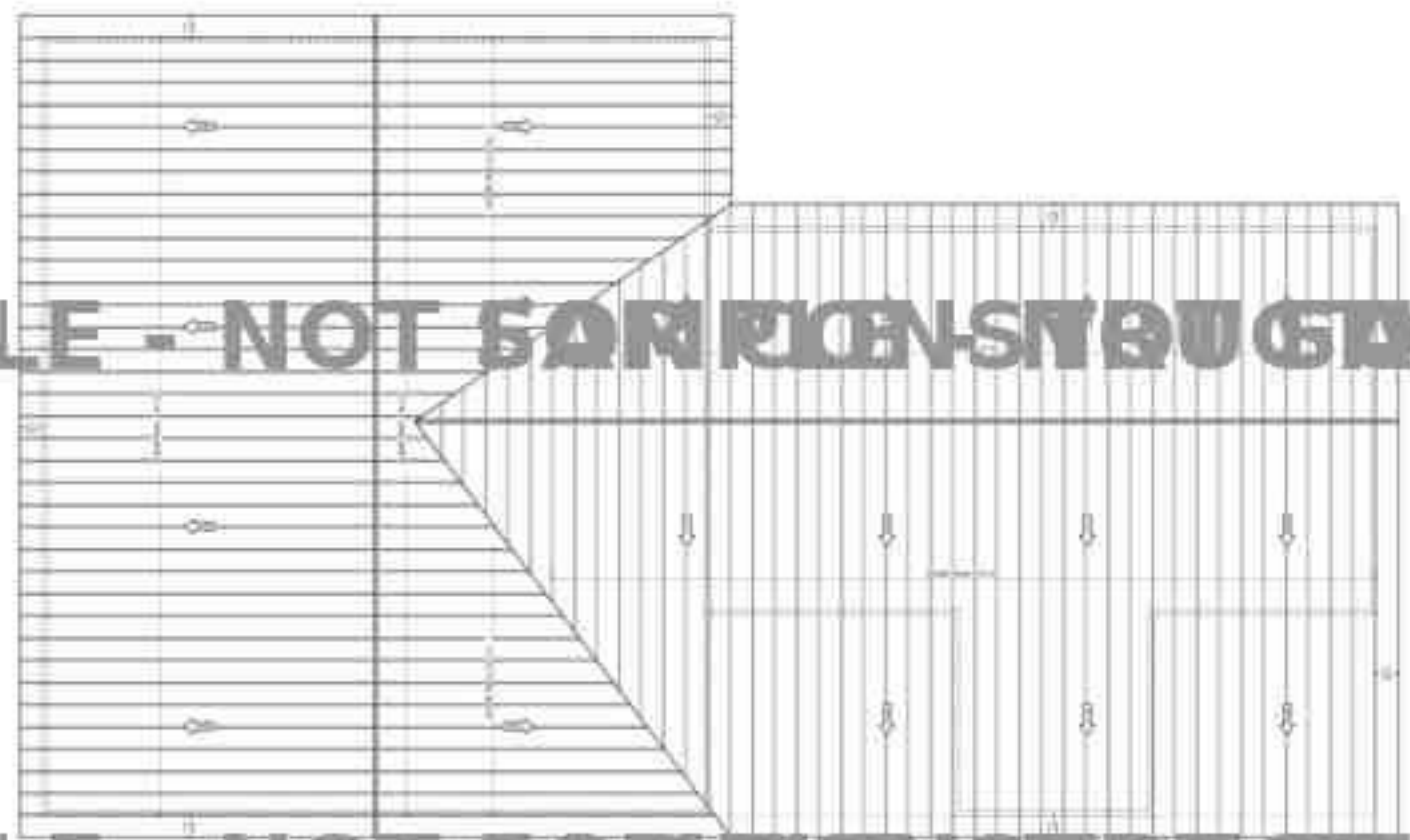

SAMPLE - NOT FOR CONSTRUCTION

SAMPLE - NOT FOR CONSTRUCTION

1. FLOOR PLAN



1. FLOOR PLAN

1. FLOOR PLAN


DATE:  
REV. 01, 20  
SCALE:  
1/8" = 1'-0"  
SHEET NO.:

S1

SAMPLE - NOT FOR CONSTRUCTION

1. CONTRACTOR SHALL VERIFY ALL DIMENSIONS AND LOCATIONS OF ALL EXISTING AND PROPOSED WORK AND REPORT ANY DISCREPANCIES TO THE ARCHITECT IMMEDIATELY UPON DISCOVERY.
- NOTES:**
1. ALL DIMENSIONS ARE TO FACE UNLESS OTHERWISE NOTED.
  2. ALL DIMENSIONS ARE TO FACE UNLESS OTHERWISE NOTED.
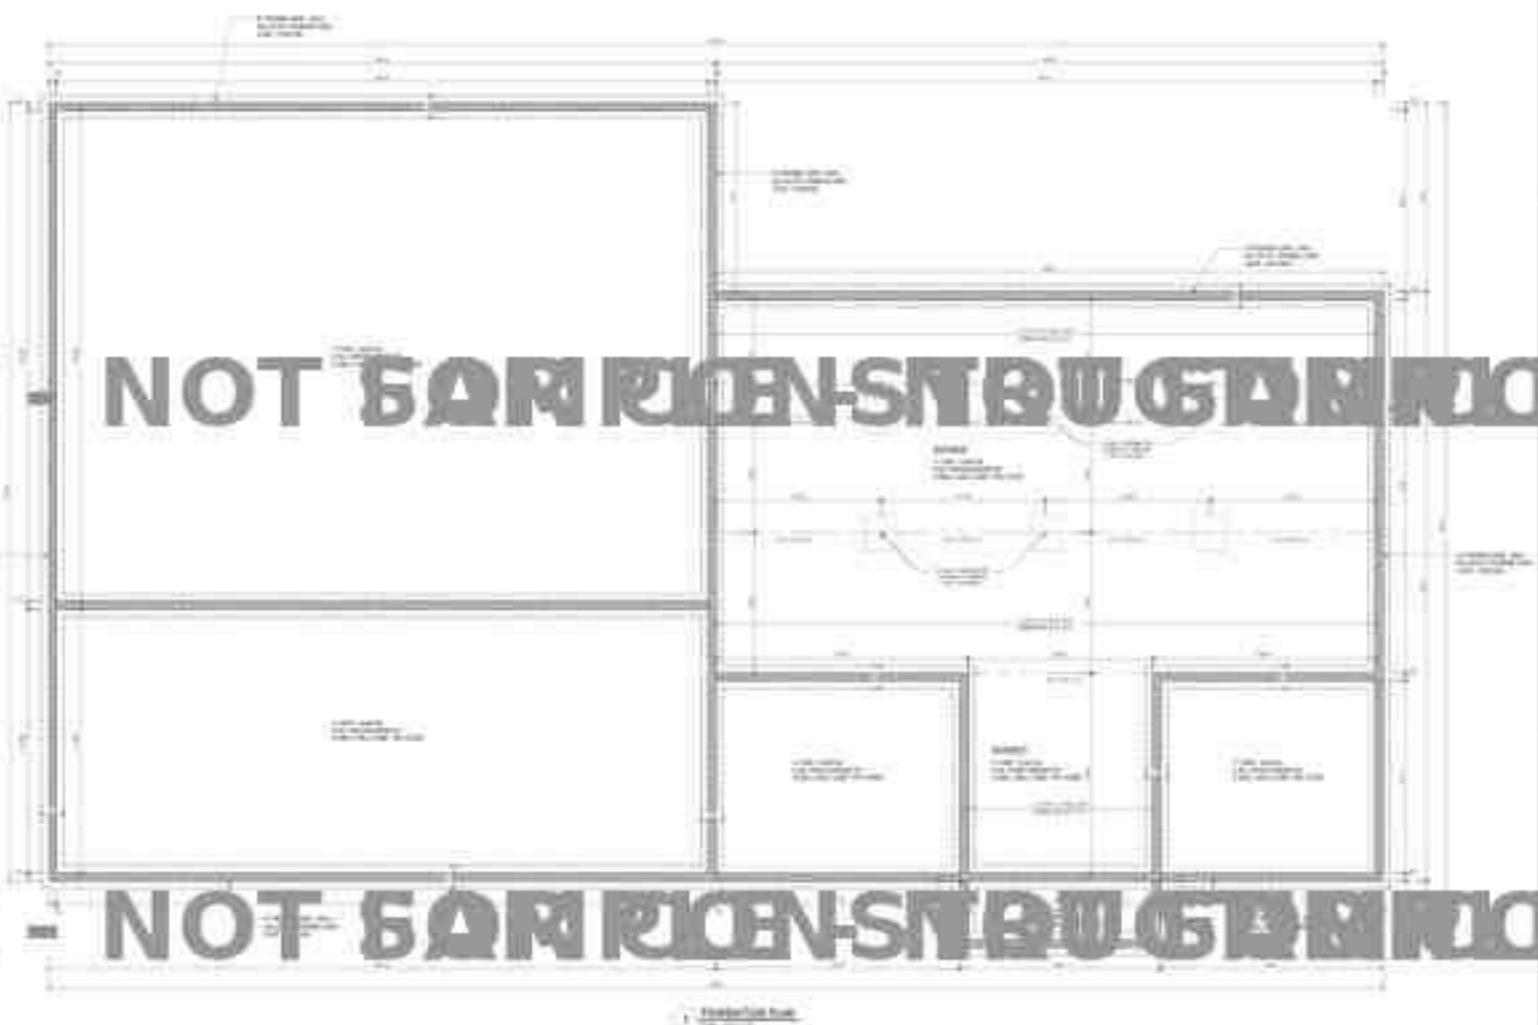

SAMPLE - NOT FOR CONSTRUCTION

SAMPLE - NOT FOR CONSTRUCTION



Architectural Firm Name  
 1234 Main Street  
 City, State, Zip

DATE: FEB 11, 20  
 SCALE: 1/8" = 1'-0"  
 SHEET NO: S2

SAMPLE - NOT FOR CONSTRUCTION



1 WALL SECTION  
SCALE: 1/4" = 1'-0"



2 LALLY COLUMN DETAIL  
SCALE: 1/4" = 1'-0"

SAMPLE - NOT FOR CONSTRUCTION

SAMPLE - NOT FOR CONSTRUCTION



3 WALL SECTION  
LALLY COLUMN DETAIL



DATE:  
REV: 01, 20  
SCALE:  
AS NOTED  
SHEET NO: